


EAST ELEVATION (NO CHANGE)
1/8"=1'-0"



A WALL SIGN SPEC
1/2"=1'-0"

(N) RED LETTER WITH BLACK BACKGROUND STICKER SIGN TO REPLACE OLD ONE

(E) WALL SIGN PERMIT

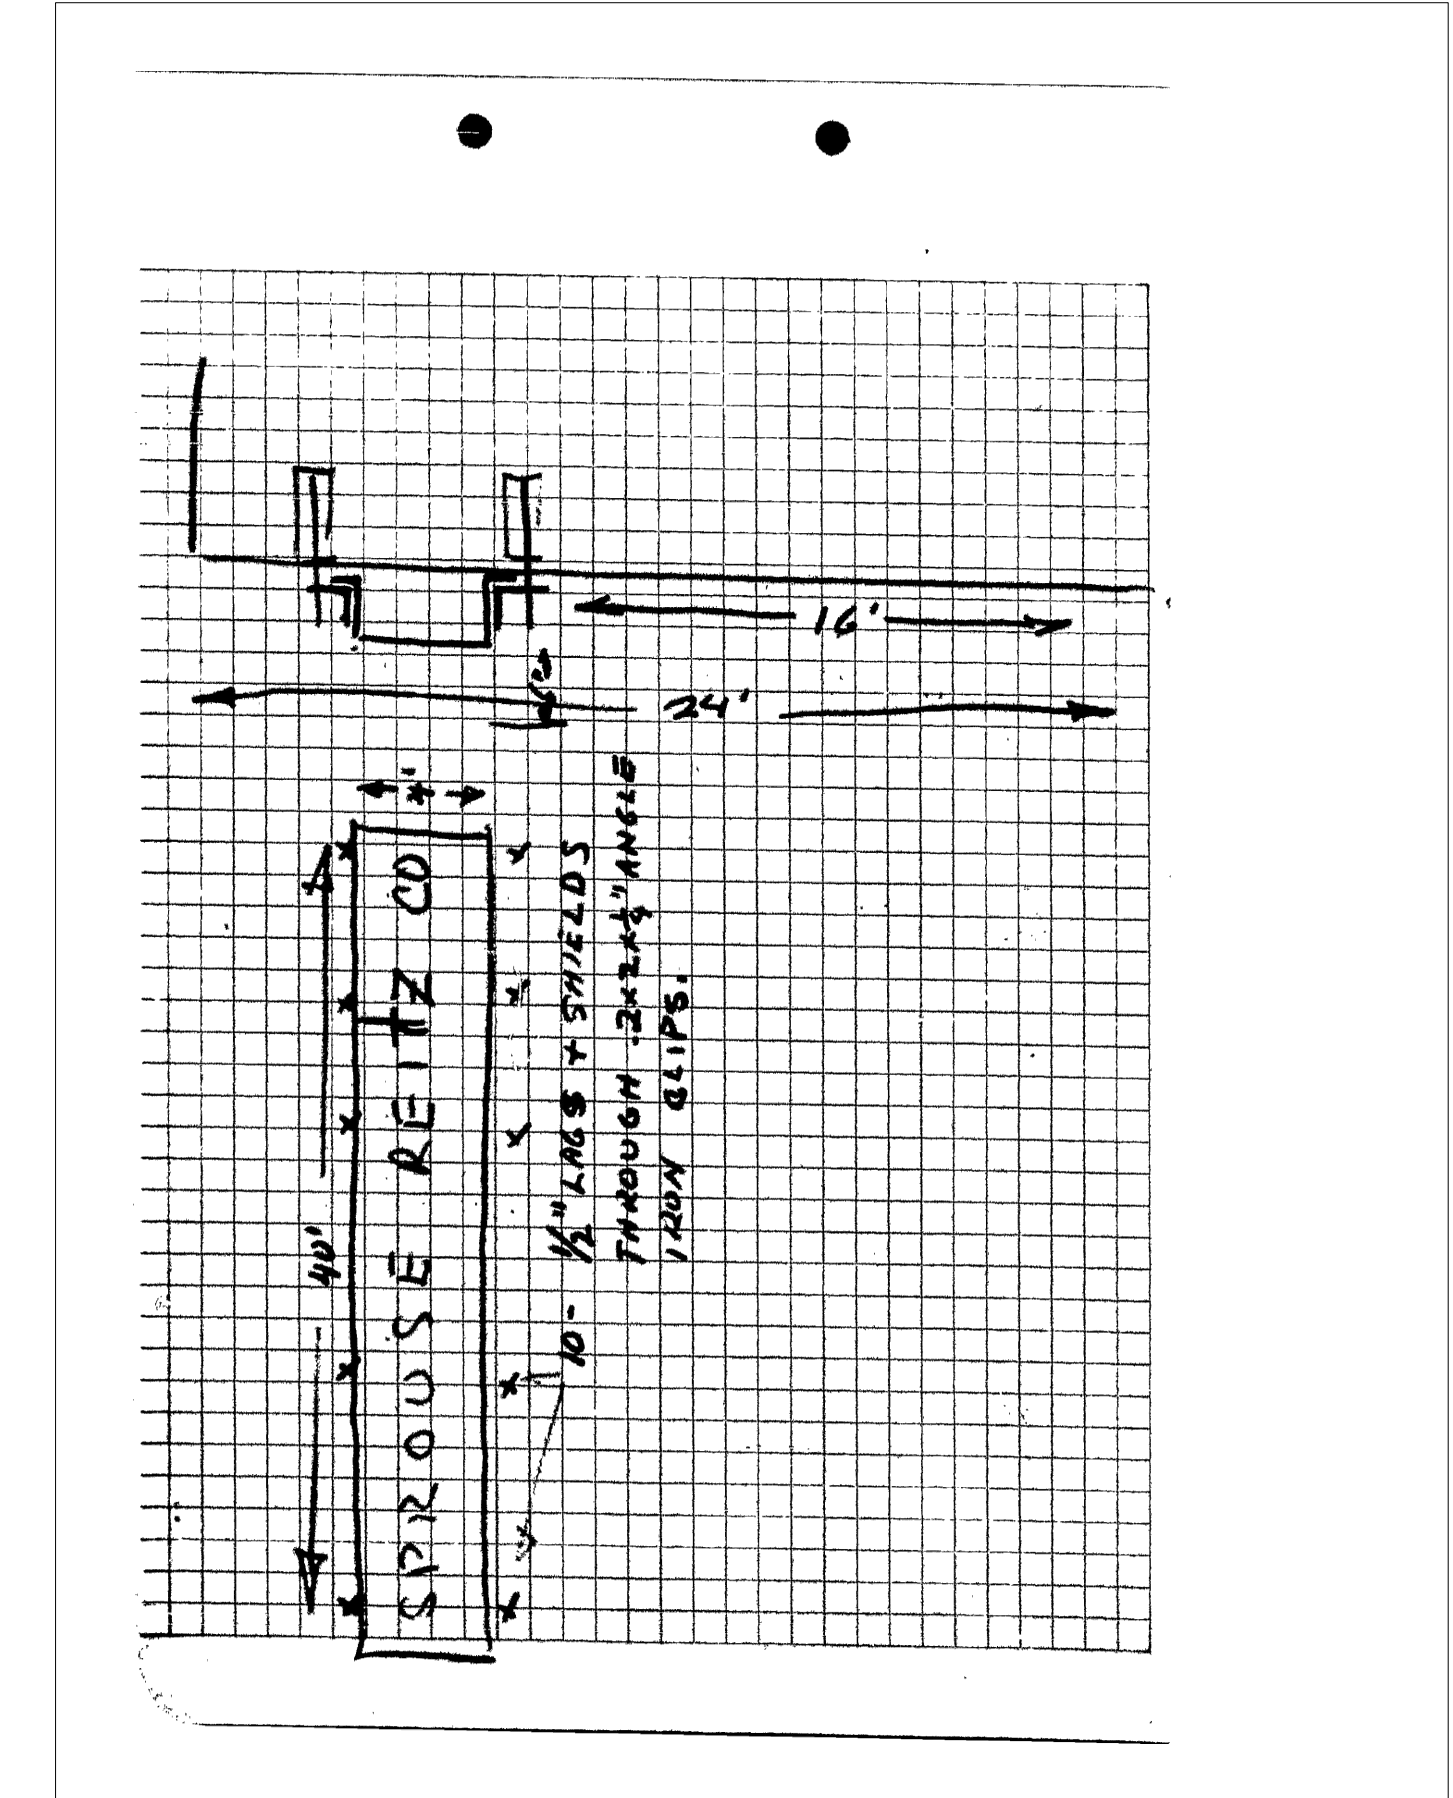

REVISIONS:

NO.	DESCRIPTION

PROJECT

LOCATION:
**10003 COMMERCE AVE.
TUJUNGA, CA 91042**

DESCRIPTION:
CHANGE OF USE

OWNER:
DMKV LLC

ALL DESIGN, SPECIFICATIONS, DETAILS AND INFORMATION PRESENTED ON THESE DRAWINGS ARE AND SHALL REMAIN THE PROPERTY OF K&M ENGINEERING AND DESIGN, CORP. AND SHALL NOT BE USED IN ANY OTHER WORK OR PROJECT EXCEPT PROVIDED BY AN AGREEMENT OR WRITTEN CONSENT OF K&M ENGINEERING AND DESIGN, CORP.



DRAWN BY: VK
CHECKED BY: HM
DATE: 10-26-22
SCALE: AS NOTED
JOB NO.: 2022-040

WALL SIGN

SHEET:
A5.0